
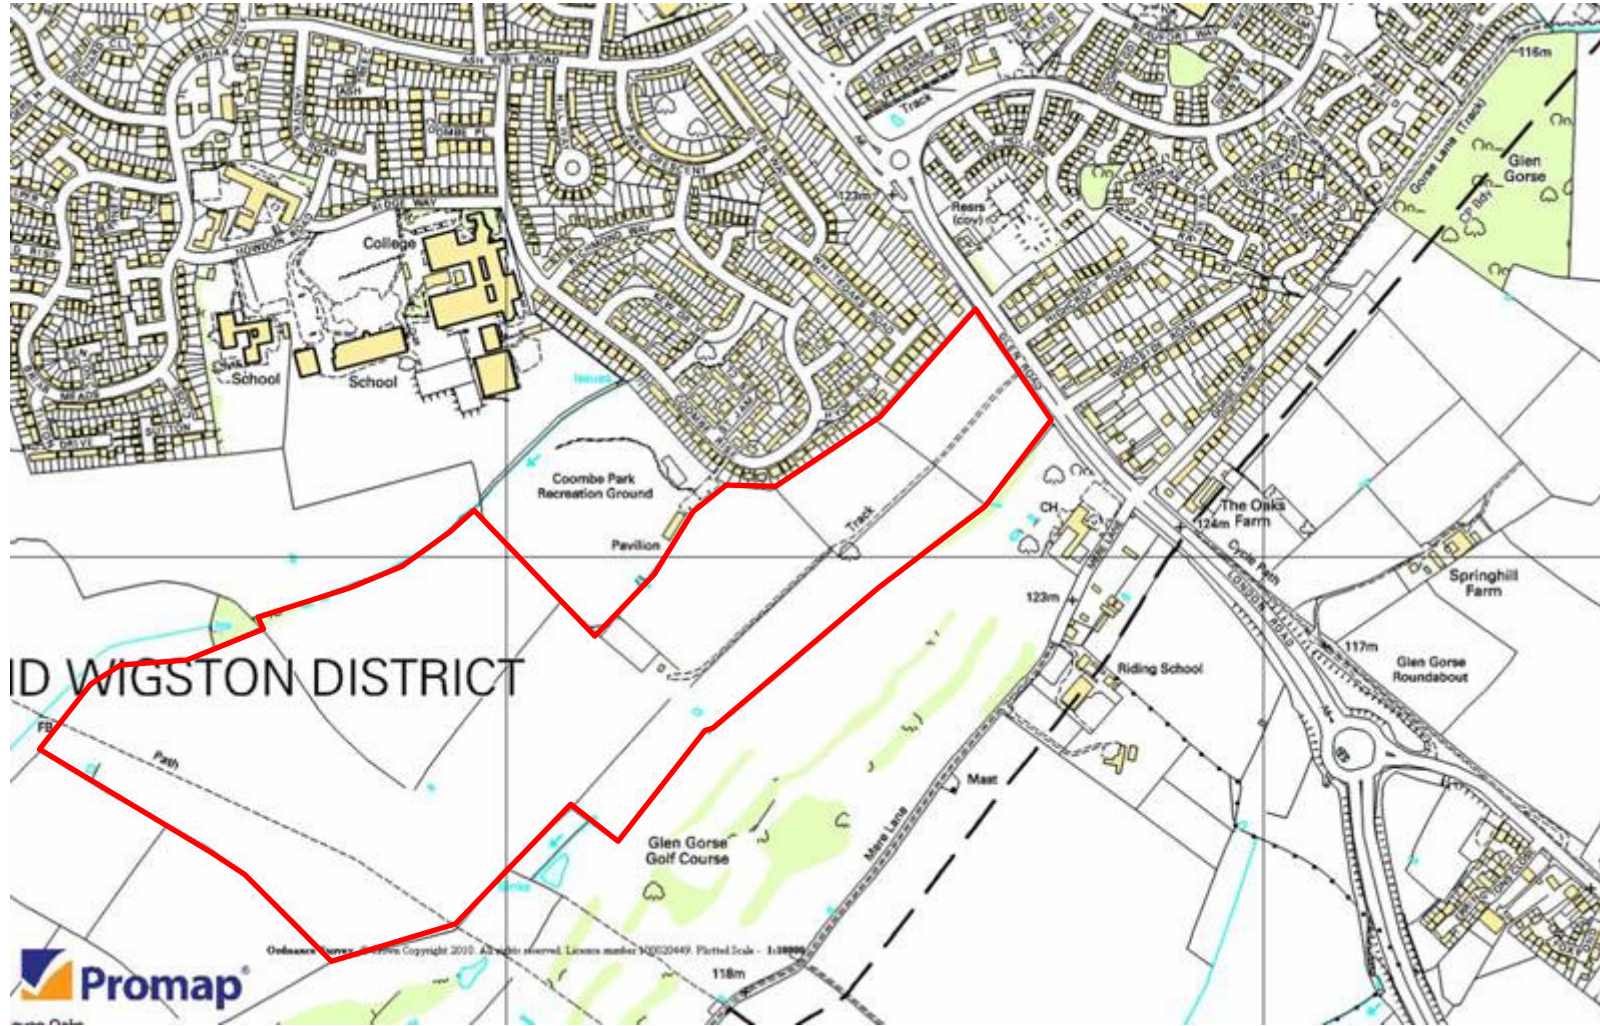


Reproduced from the Ordnance Survey map by permission of Ordnance Survey on behalf of The Controller of Her Majesty's Stationery Office, © Crown Copyright. Licence No 100012747. FOR IDENTIFICATION PURPOSES ONLY.			Notes:	Client: WHEATCROFT & SON	 Cottage Farm Sywell, Northampton NN6 0BJ www.ssrplanning.co.uk Tel: 01604 782712 Fax: 01604 782713
				Job title: LAND AT COTTAGE FARM, OADBY	
Plan No: 8118.01.01	Drawing title: SITE LOCATION PLAN				
Scale: Not to Scale	Date: 29.04.09	Drawn: JAS			



Reproduced from the Ordnance Survey map by permission of Ordnance Survey on behalf of The Controller of Her Majesty's Stationery Office, © Crown Copyright. Licence No 100012747. FOR IDENTIFICATION PURPOSES ONLY.

Notes:

Client: WHEATCROFT & SON LTD

Job title: LAND AT COTTAGE FARM, OADBY

Drawing title: LAND OWNERSHIP PLAN



Cottage Farm Sywell,
Northampton NN6 0BJ

www.ssrplanning.co.uk

Tel: 01604 782712
Fax: 01604 782713

Plan No: 8118.01.10

Scale: 1:10000	Date: 30.04.10	Drawn: JAS
--------------------------	--------------------------	----------------------