
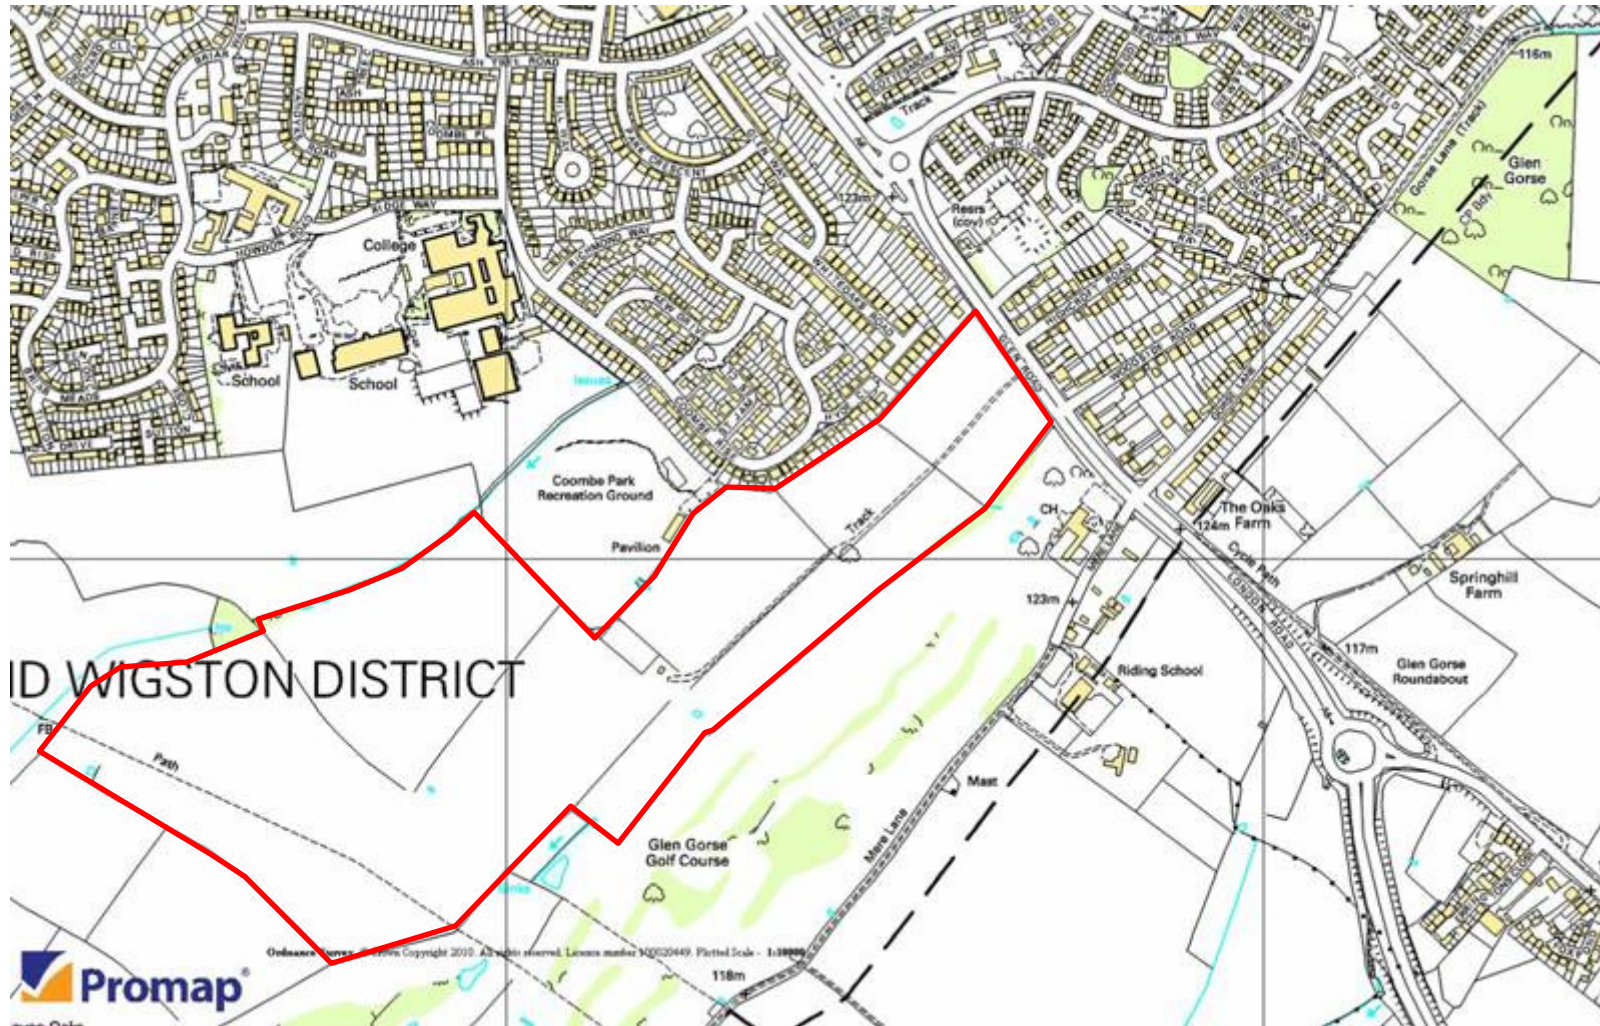


<p>Reproduced from the Ordnance Survey map by permission of Ordnance Survey on behalf of The Controller of Her Majesty's Stationery Office, © Crown Copyright. Licence No 100012747. FOR IDENTIFICATION PURPOSES ONLY.</p>			<p>Notes:</p>	<p>Client: WHEATCROFT & SON</p>	 <p>Cottage Farm Sywell, Northampton NN6 0BJ</p> <p>www.ssrplanning.co.uk</p> <p>Tel: 01604 782712 Fax: 01604 782713</p>
				<p>Job title: LAND AT COTTAGE FARM, OADBY</p>	
<p>Plan No: 8118.01.01</p>	<p>Drawing title: SITE LOCATION PLAN</p>				
<p>Scale: Not to Scale</p>	<p>Date: 29.04.09</p>	<p>Drawn: JAS</p>			



Reproduced from the Ordnance Survey map by permission of Ordnance Survey on behalf of The Controller of Her Majesty's Stationery Office, © Crown Copyright. Licence No 100012747. FOR IDENTIFICATION PURPOSES ONLY.

Notes:

Client: WHEATCROFT & SON LTD

Job title: LAND AT COTTAGE FARM, OADBY

Drawing title: LAND OWNERSHIP PLAN



Cottage Farm Sywell,
Northampton NN6 0BJ

www.ssrplanning.co.uk

Tel: 01604 782712
Fax: 01604 782713

Plan No: 8118.01.10

Scale: 1:10000	Date: 30.04.10	Drawn: JAS
--------------------------	--------------------------	----------------------