




SECTION AA

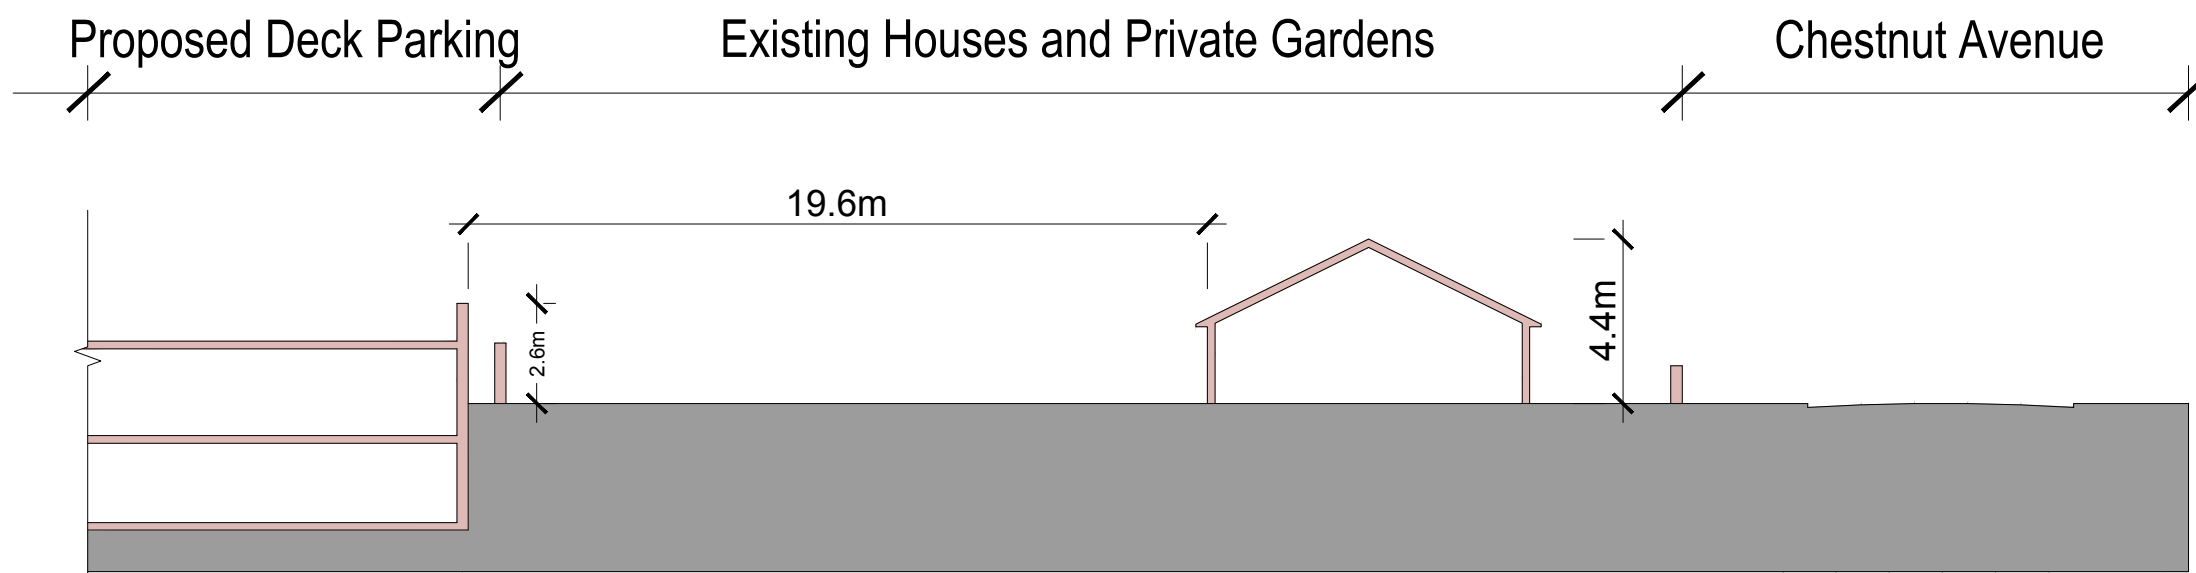

SECTION BB (Car Park Sunk Further)

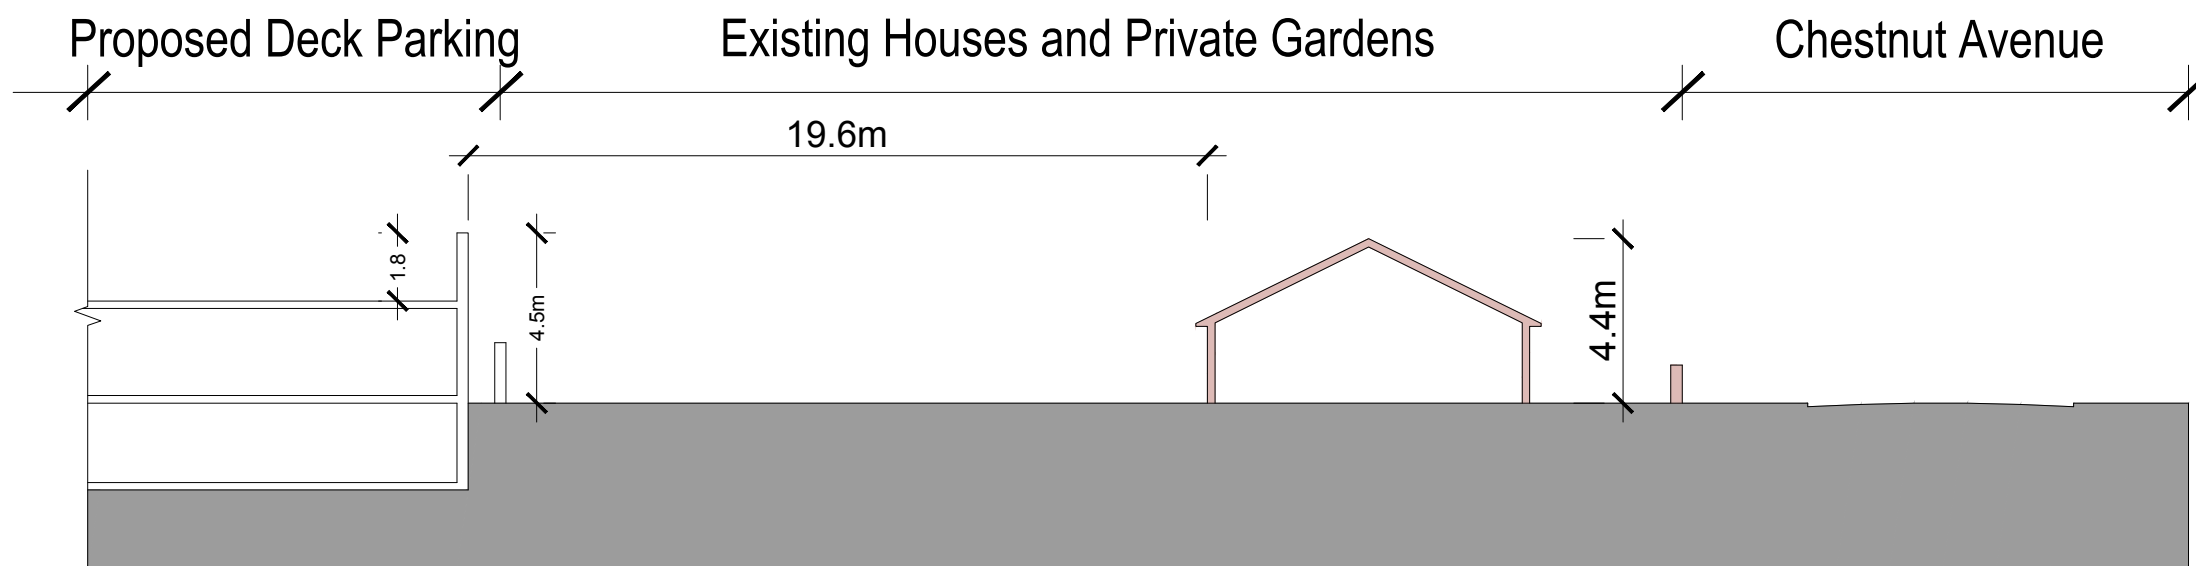

SECTION BB (Alternative with Car Park Parapet Increased to 1.8m)

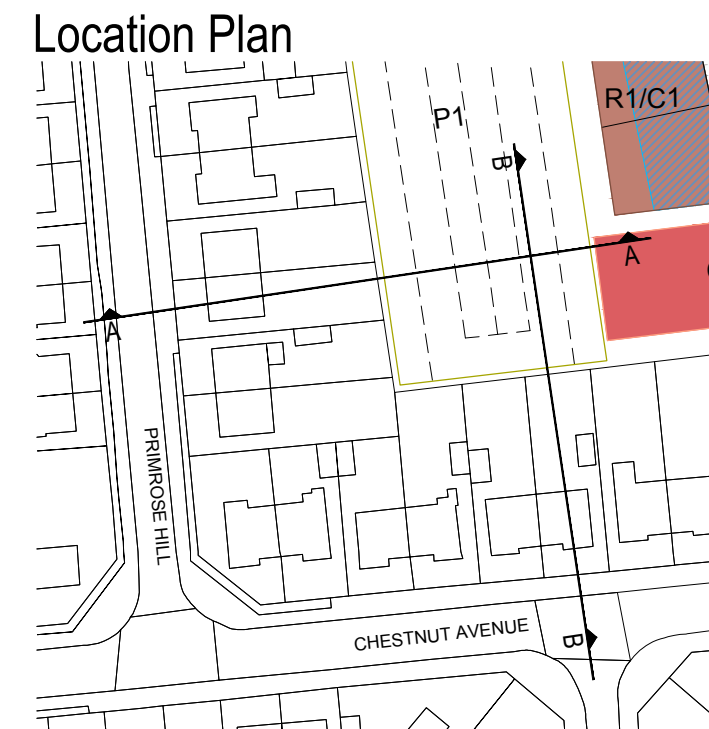

**OADBY MASTERPLAN**  
Sandhurst Car Park Site Sections

DWG NO: SE(90)01- RevA  
SCALE: 1:200 @ A3  
DATE: 19th June 2012