




SECTION AA

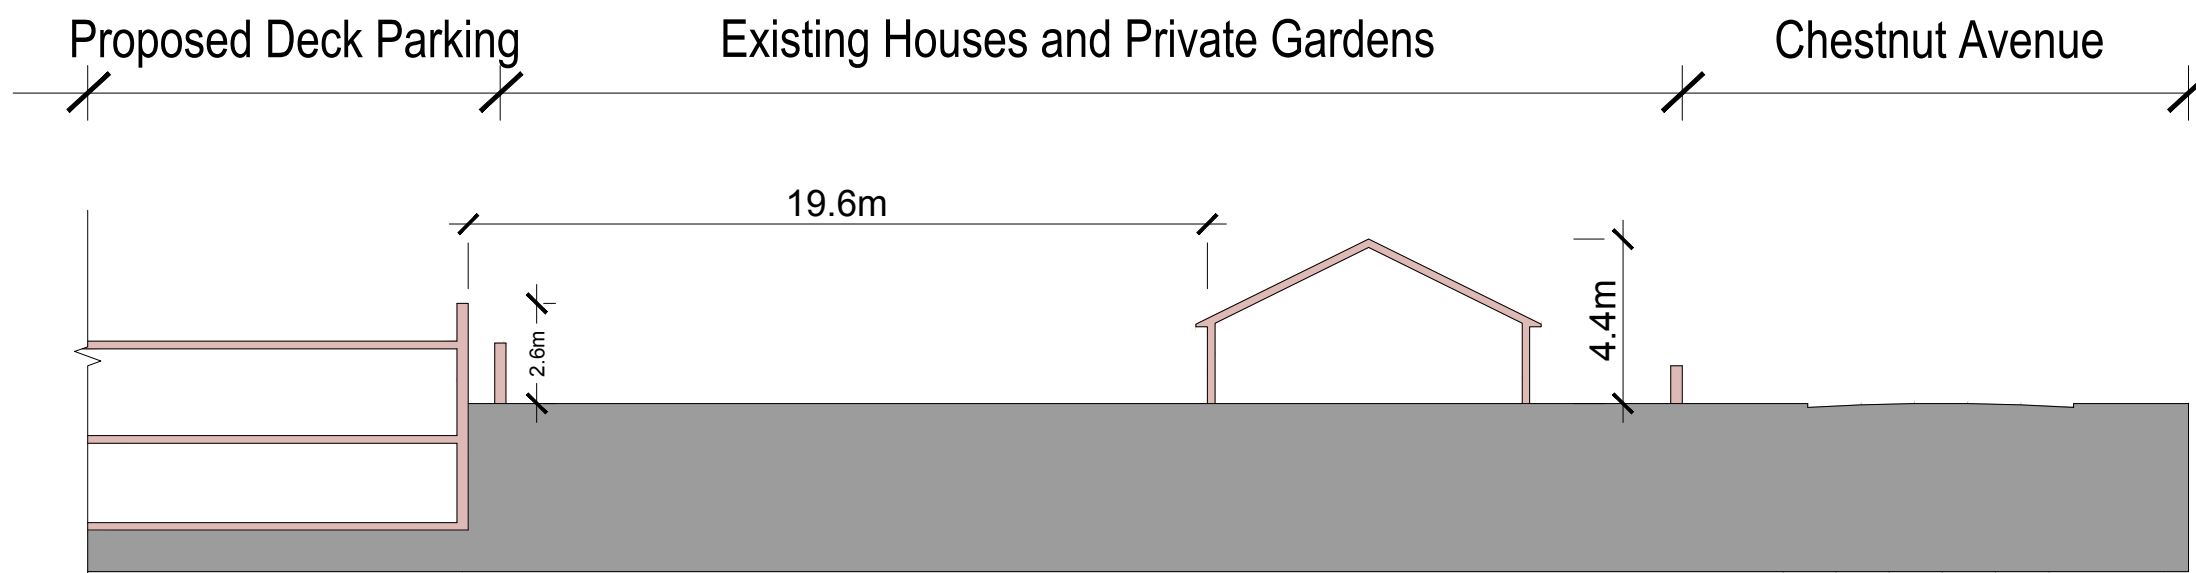

SECTION BB (Car Park Sunk Further)

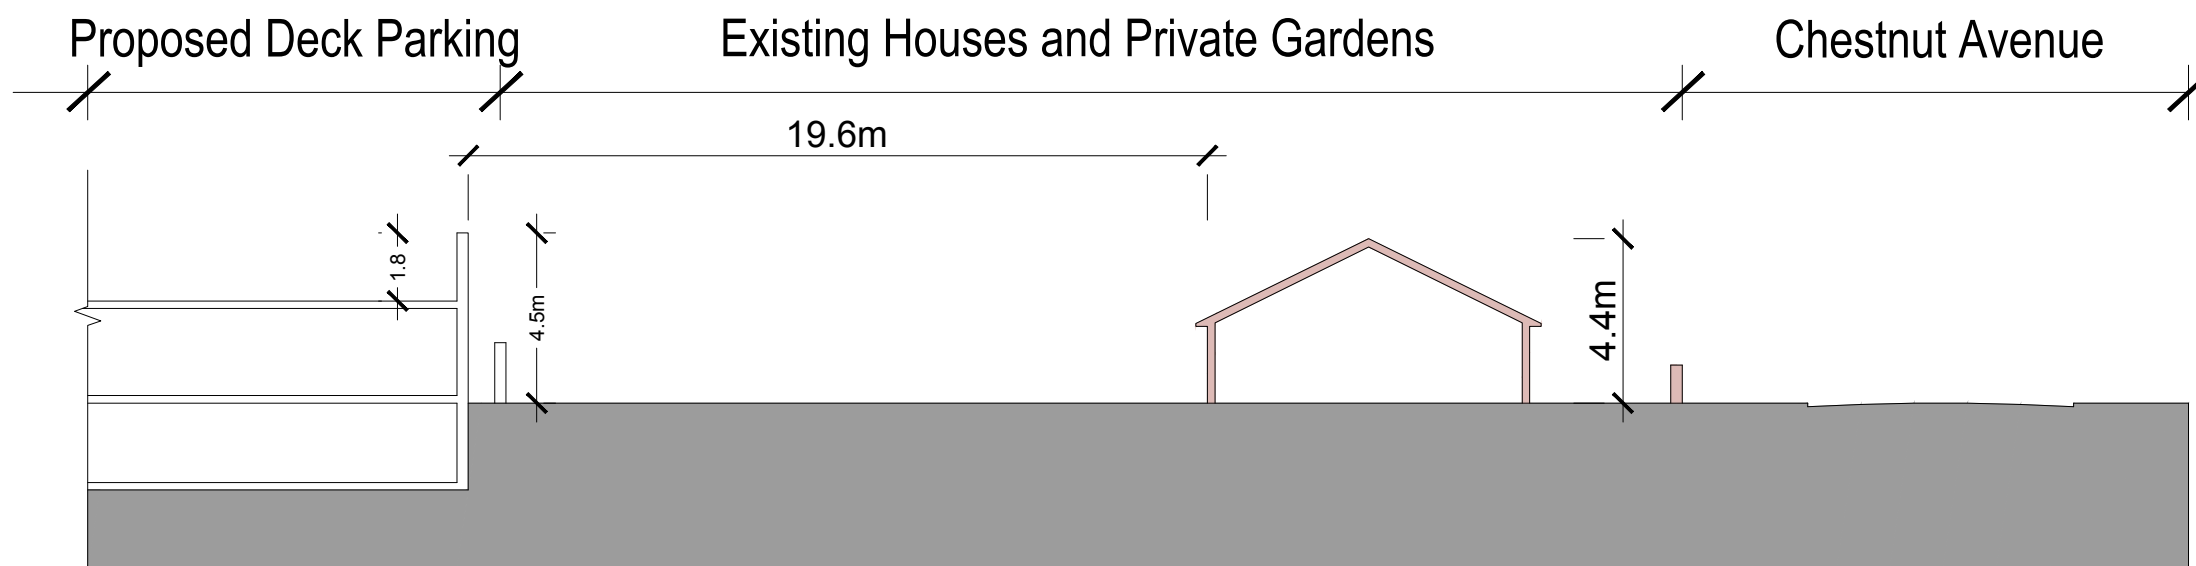

SECTION BB (Alternative with Car Park Parapet Increased to 1.8m)

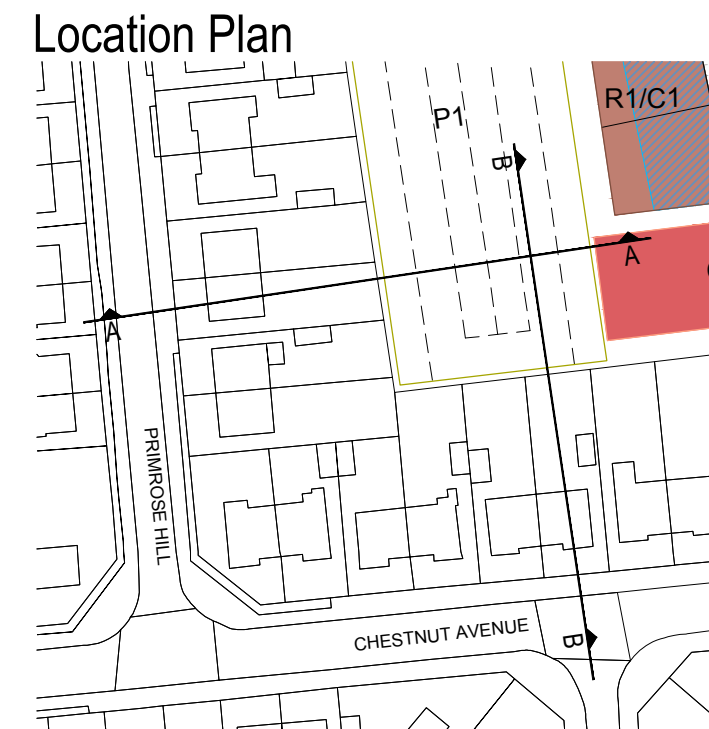

OADBY MASTERPLAN
Sandhurst Car Park Site Sections

DWG NO: SE(90)01- RevA
SCALE: 1:200 @ A3
DATE: 19th June 2012